


# Right-of-Way

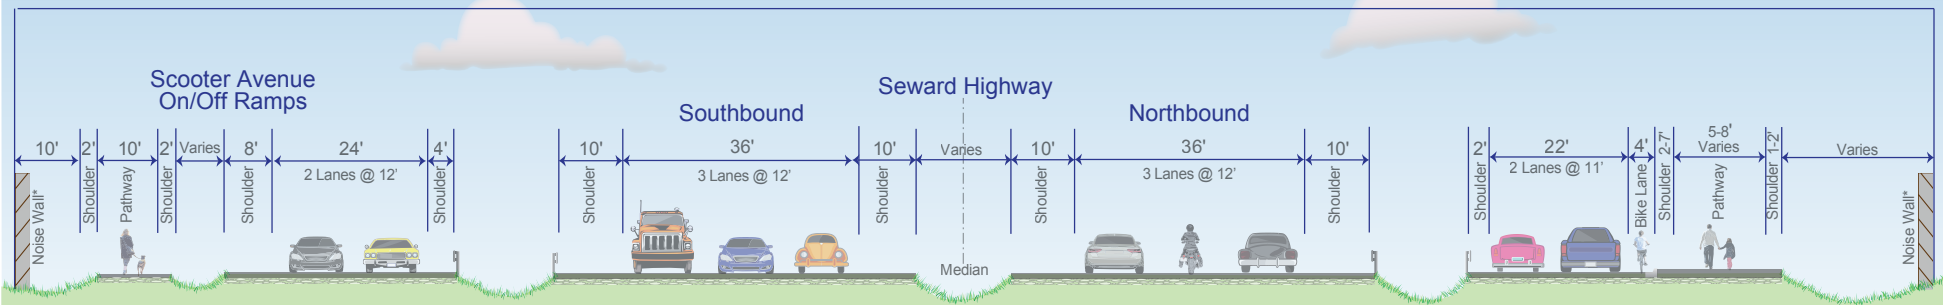

\*Exact noise wall locations to be determined.